


PARTIAL ROOF FRAMING PLAN
SCALE: 1/8" = 1'-0"



PENTHOUSE ROOF FRAMING PLAN
SCALE: 1/8" = 1'-0"

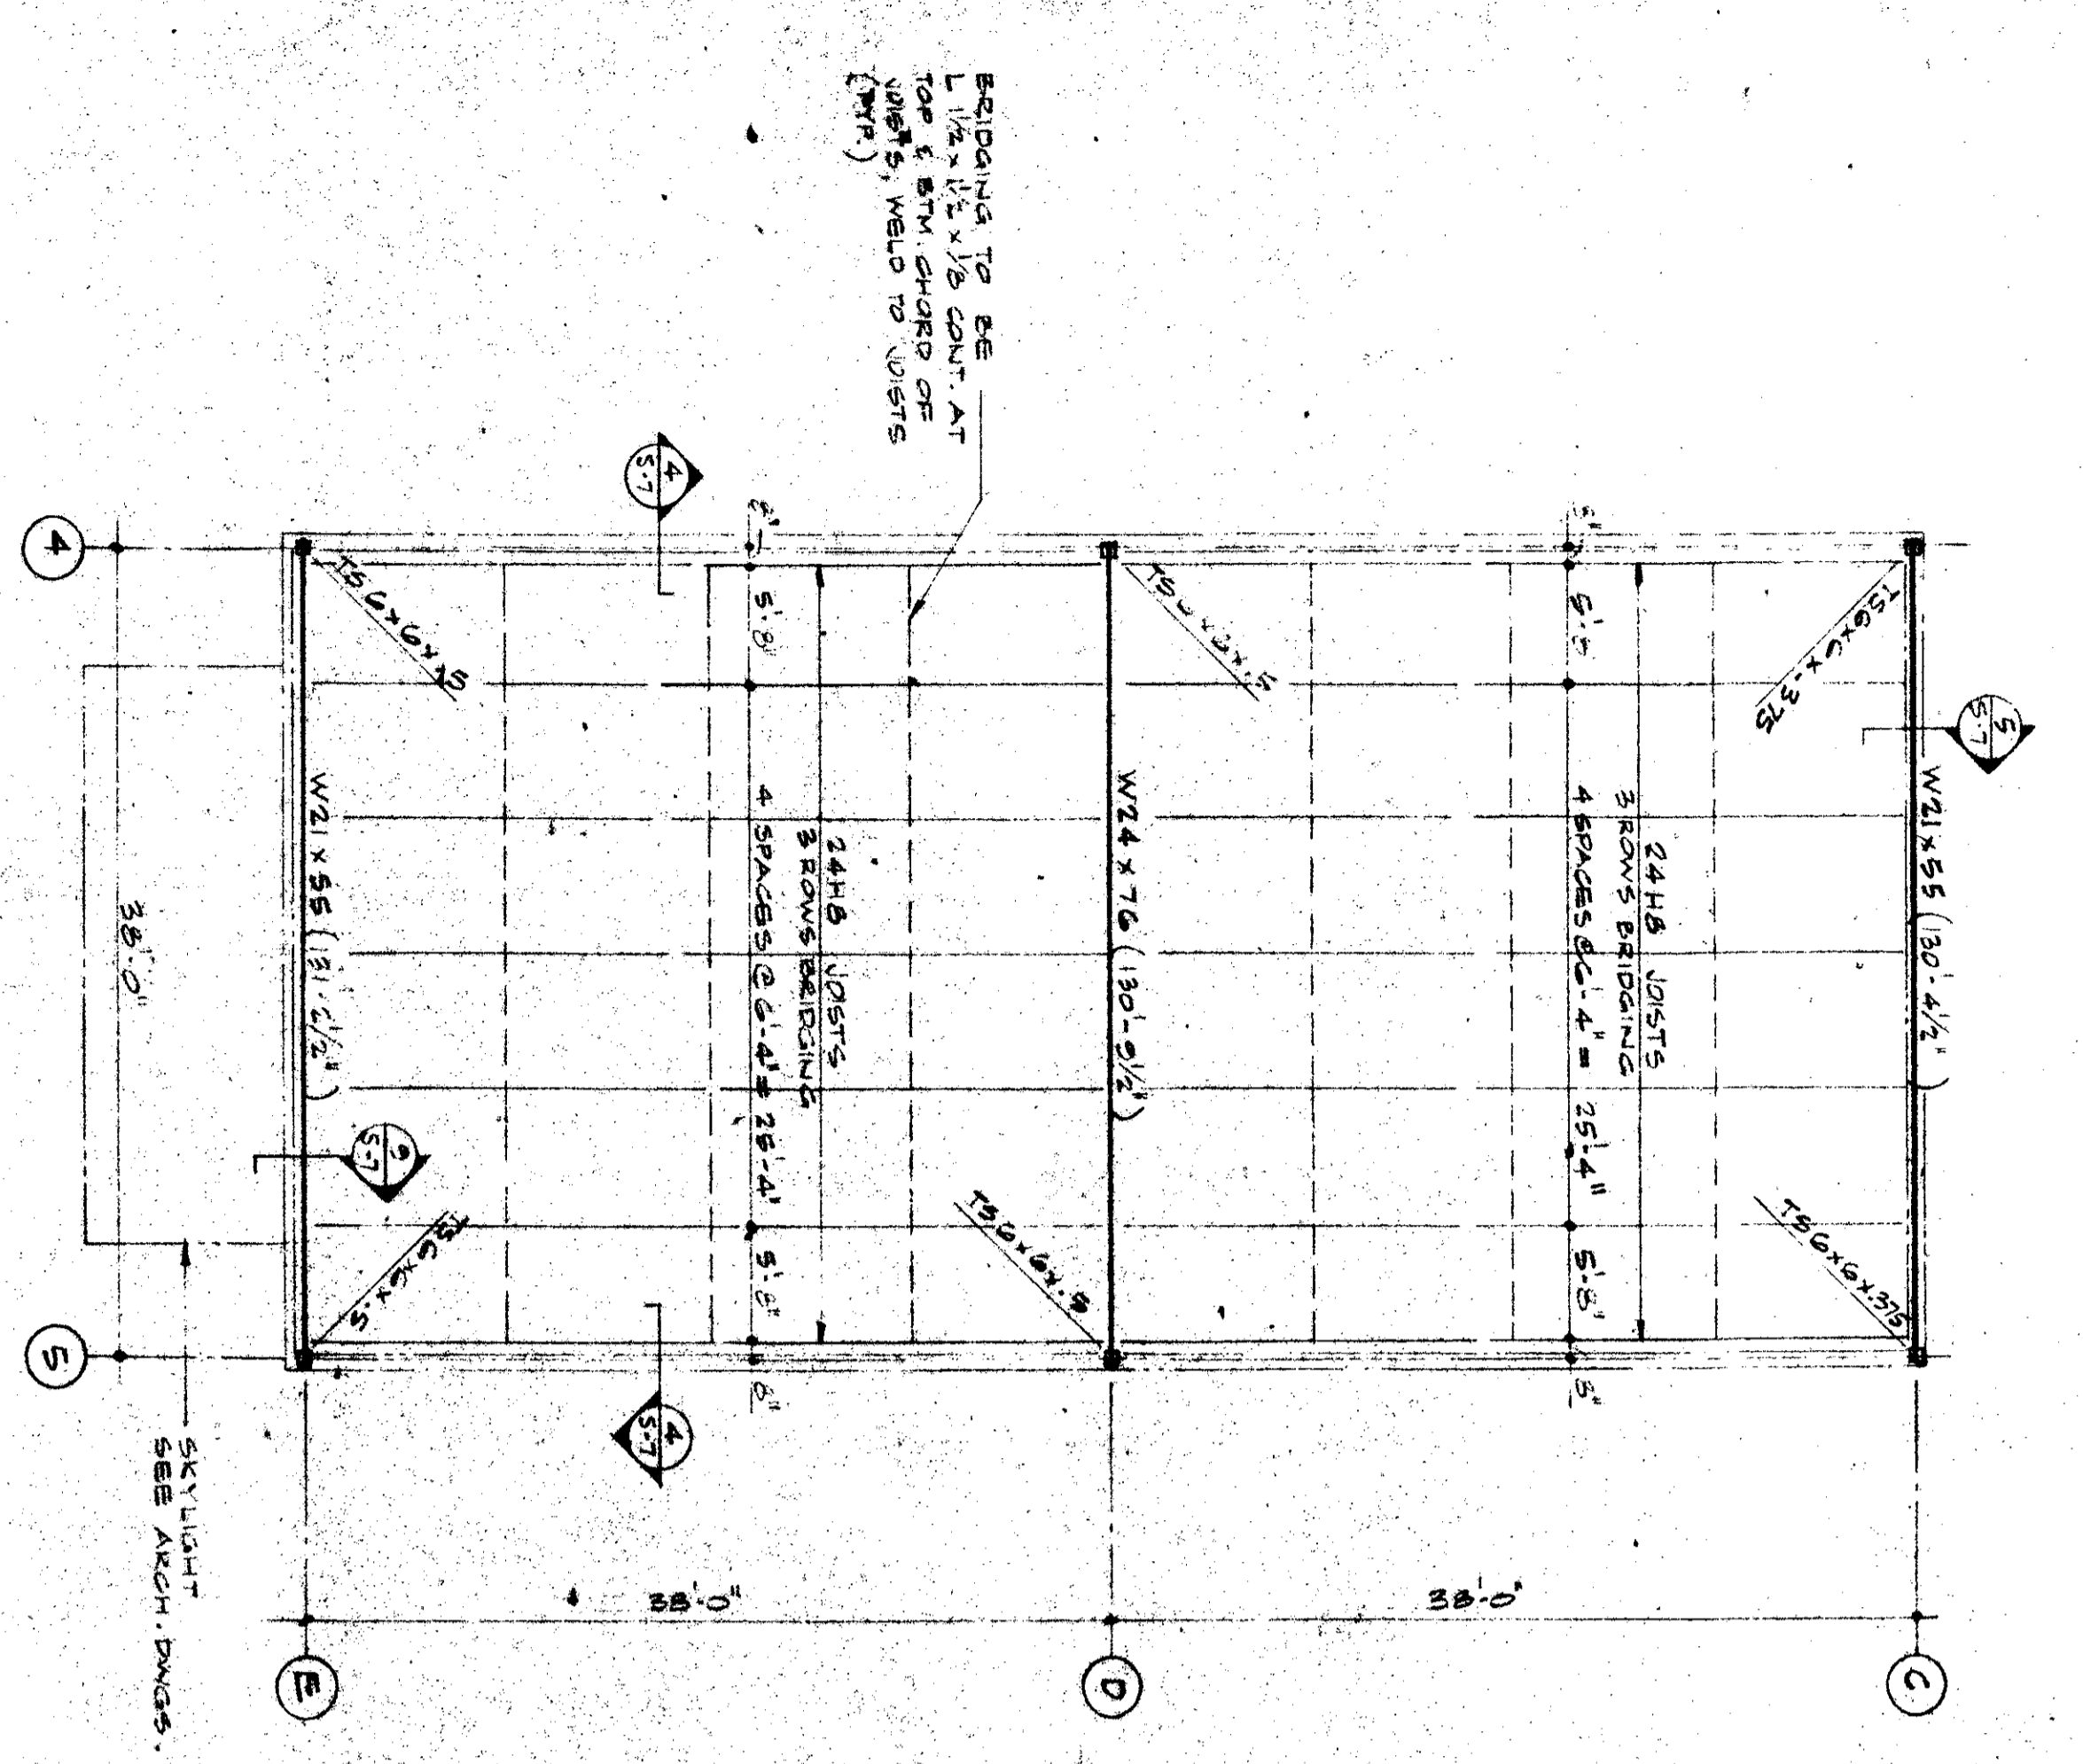