



N-3

UCCS CYBERSECURITY AND SPACE ECOSYSTEM EXPANSION

3650 NORTH NEVADA AVE COLORADO SPRINGS, CO, 80907

SMITHGROUP

899 LOGAN STREET SUITE 508 DENVER, CO 80203 303.832.3272 smithgroup.com

RIDER LEVETT BUCKNALL COST ESTIMATOR 1675 LARIMER STREET DENVER, CO, 80202


720-904-1480


ISSUED FOR


NV5
ACOUSTICS, IT/TELECOM & SECURITY, AUDIOVISUAL 2650 18TH STREET, SUITES 201-203
DENVER, CO 80211
720-213-7550


REV DATE

MARTIN/MARTIN, INC. STRUCTURAL ENGINEER 12499 WEST COLFAX AVENUE LAKEWOOD, CO, 80215 303-431-6100

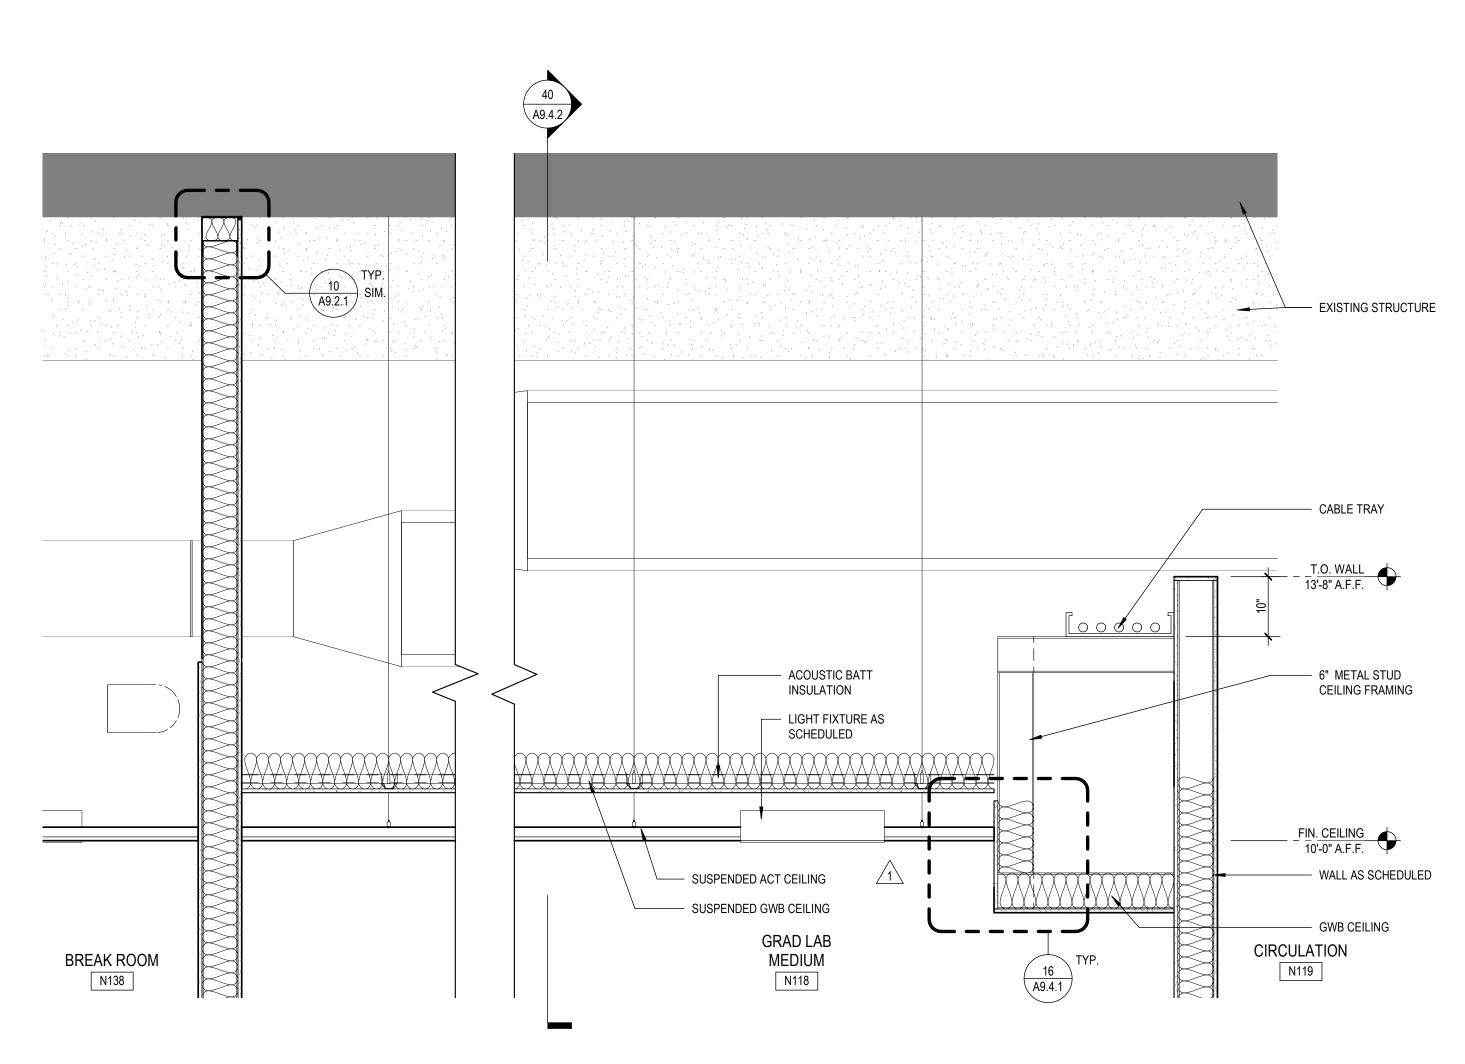

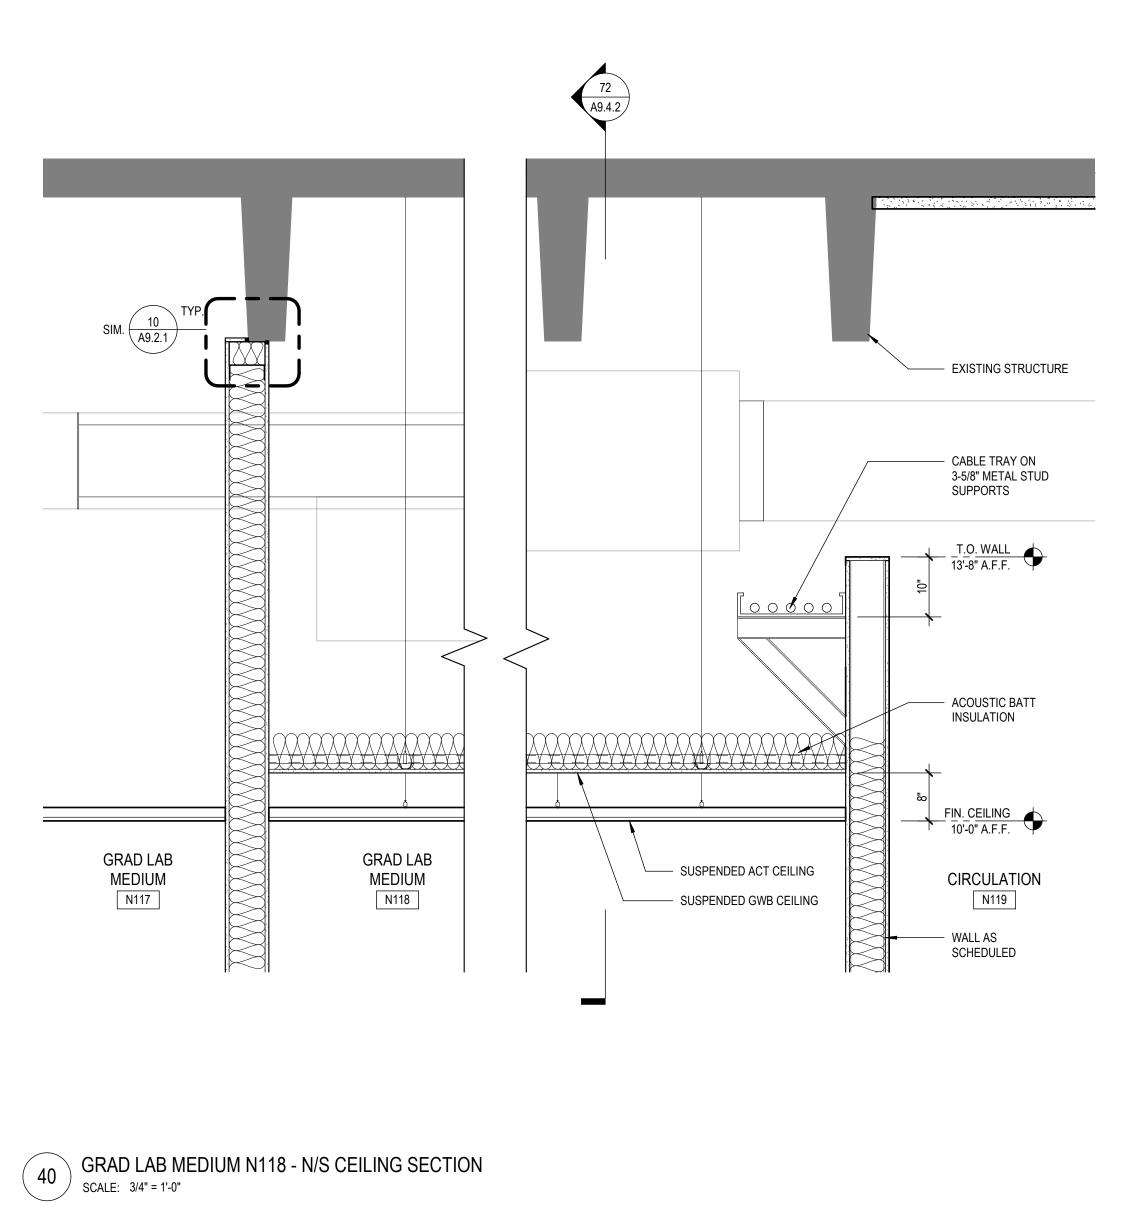

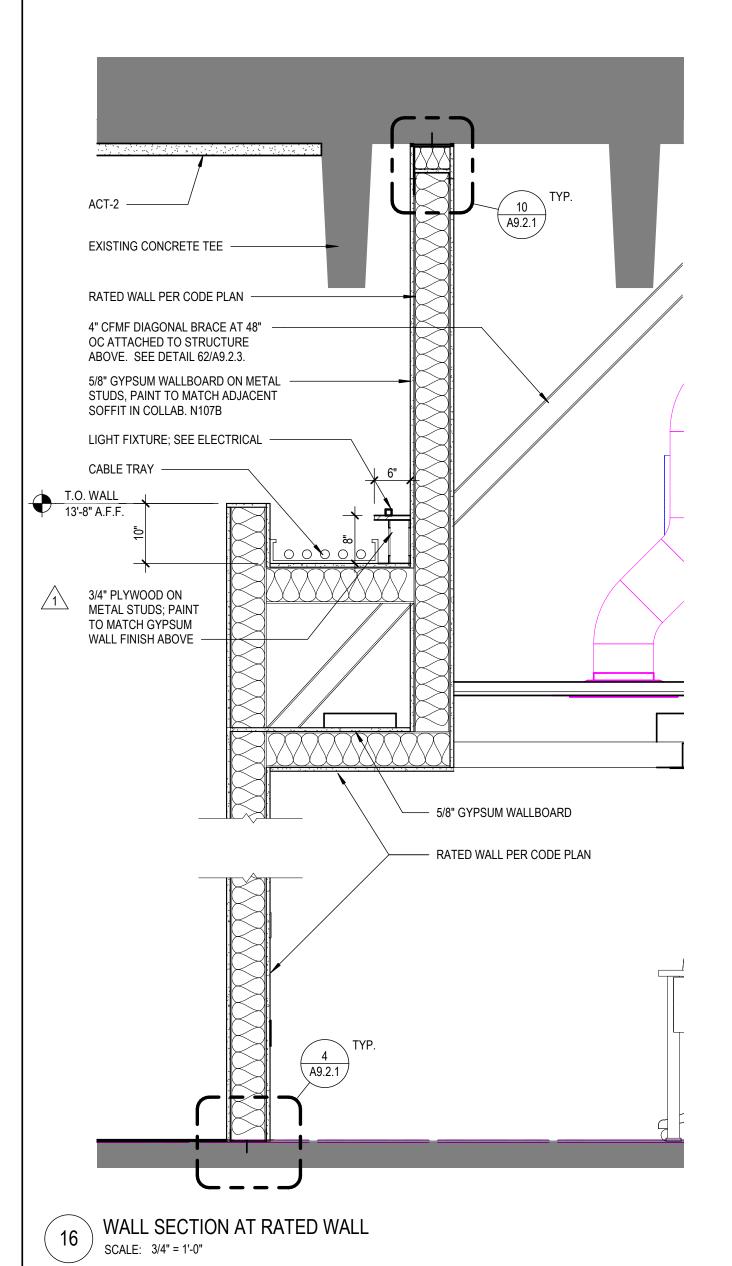

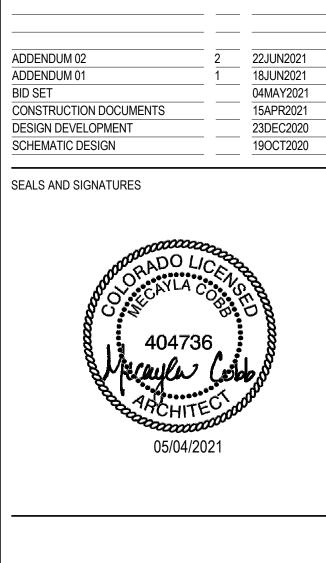

CEILING DETAILS - MAIN
STREET

12654.000
PROJECT NUMBER

A9.4.2

PROJECT NUMBER

SHEET NUMBER