

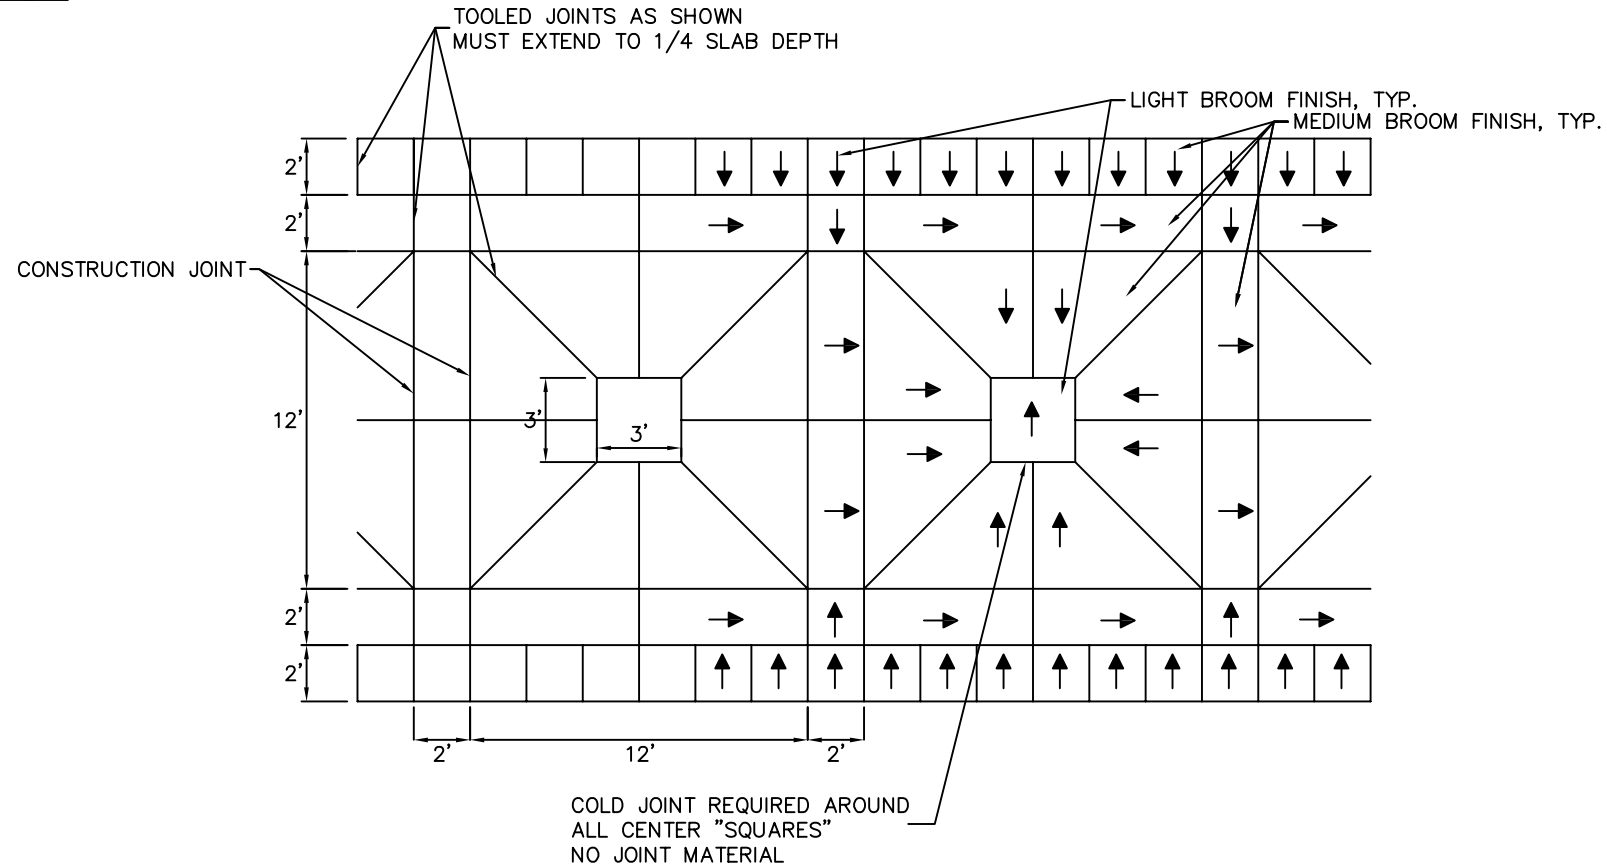


1 PEDESTRIAN SPINE LAYOUT DETAILS  
12 FOOT WIDE – NOT A FIRE LANE

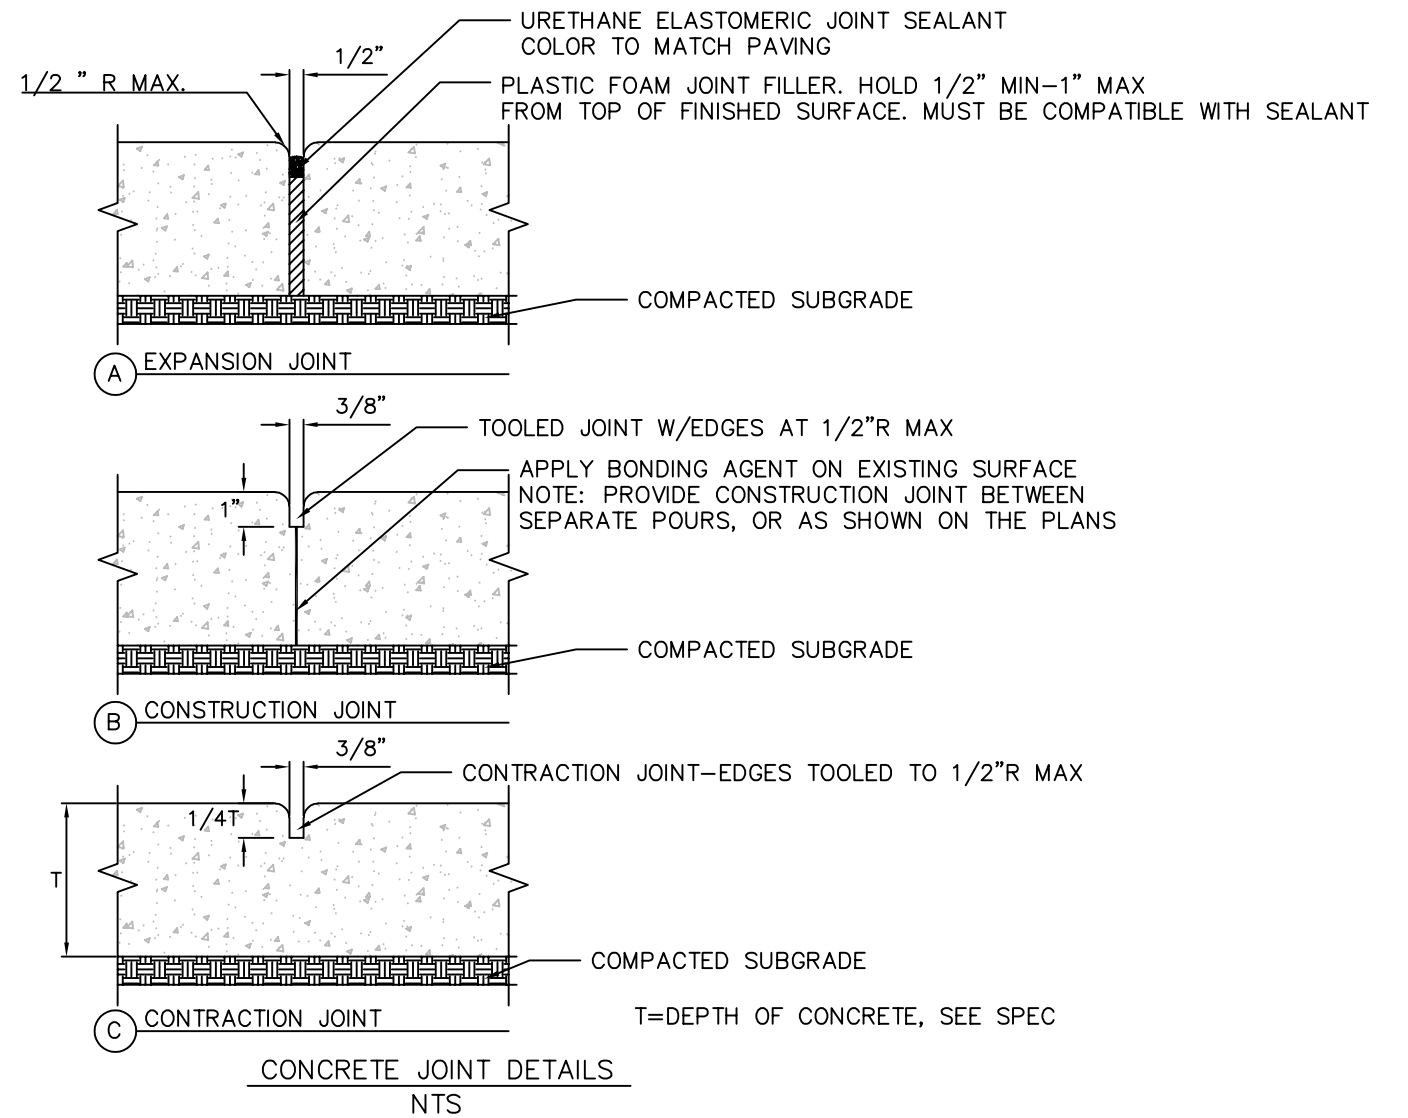

2 PEDESTRIAN SPINE LAYOUT DETAILS  
20 FOOT WIDE – FIRE LANE

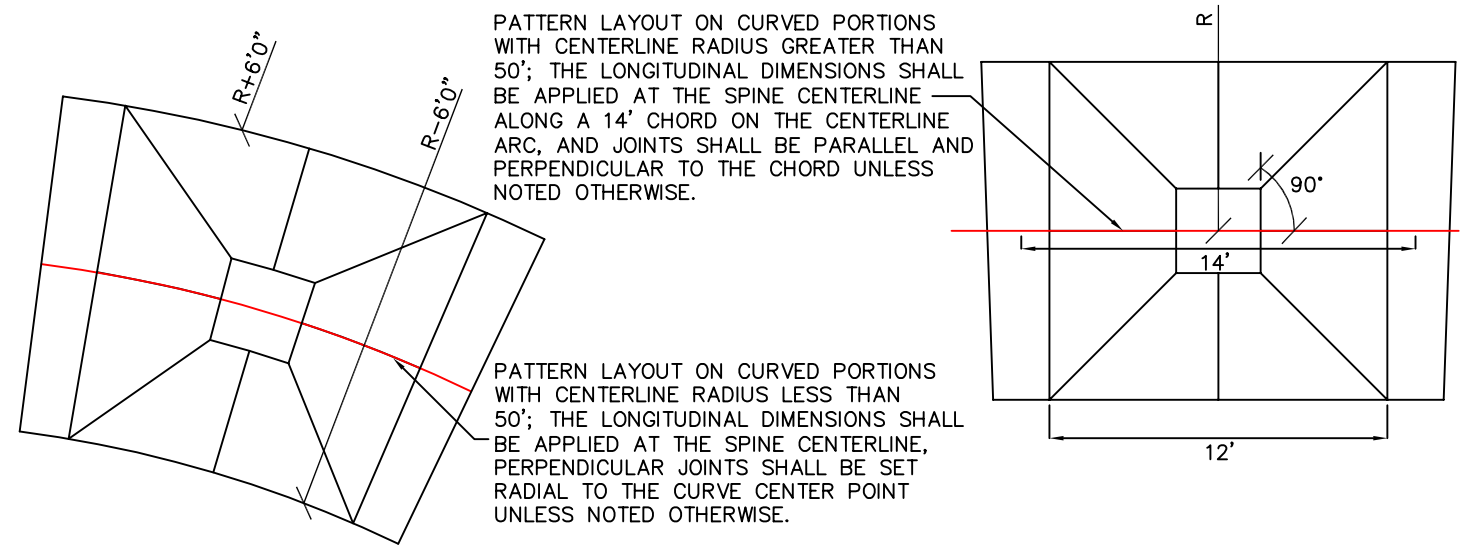

University of Colorado  
Colorado Springs  
Facilities Services

## APPENDIX 07 PEDESTRIAN SPINE DETAILS

Scale:  
NOT TO SCALE  
Date:  
10-17-2017  
Drawn by:  
SLR